


1 - ALL DIMENSIONS ARE IN CM UNLESS NOTED OTHERWISE.

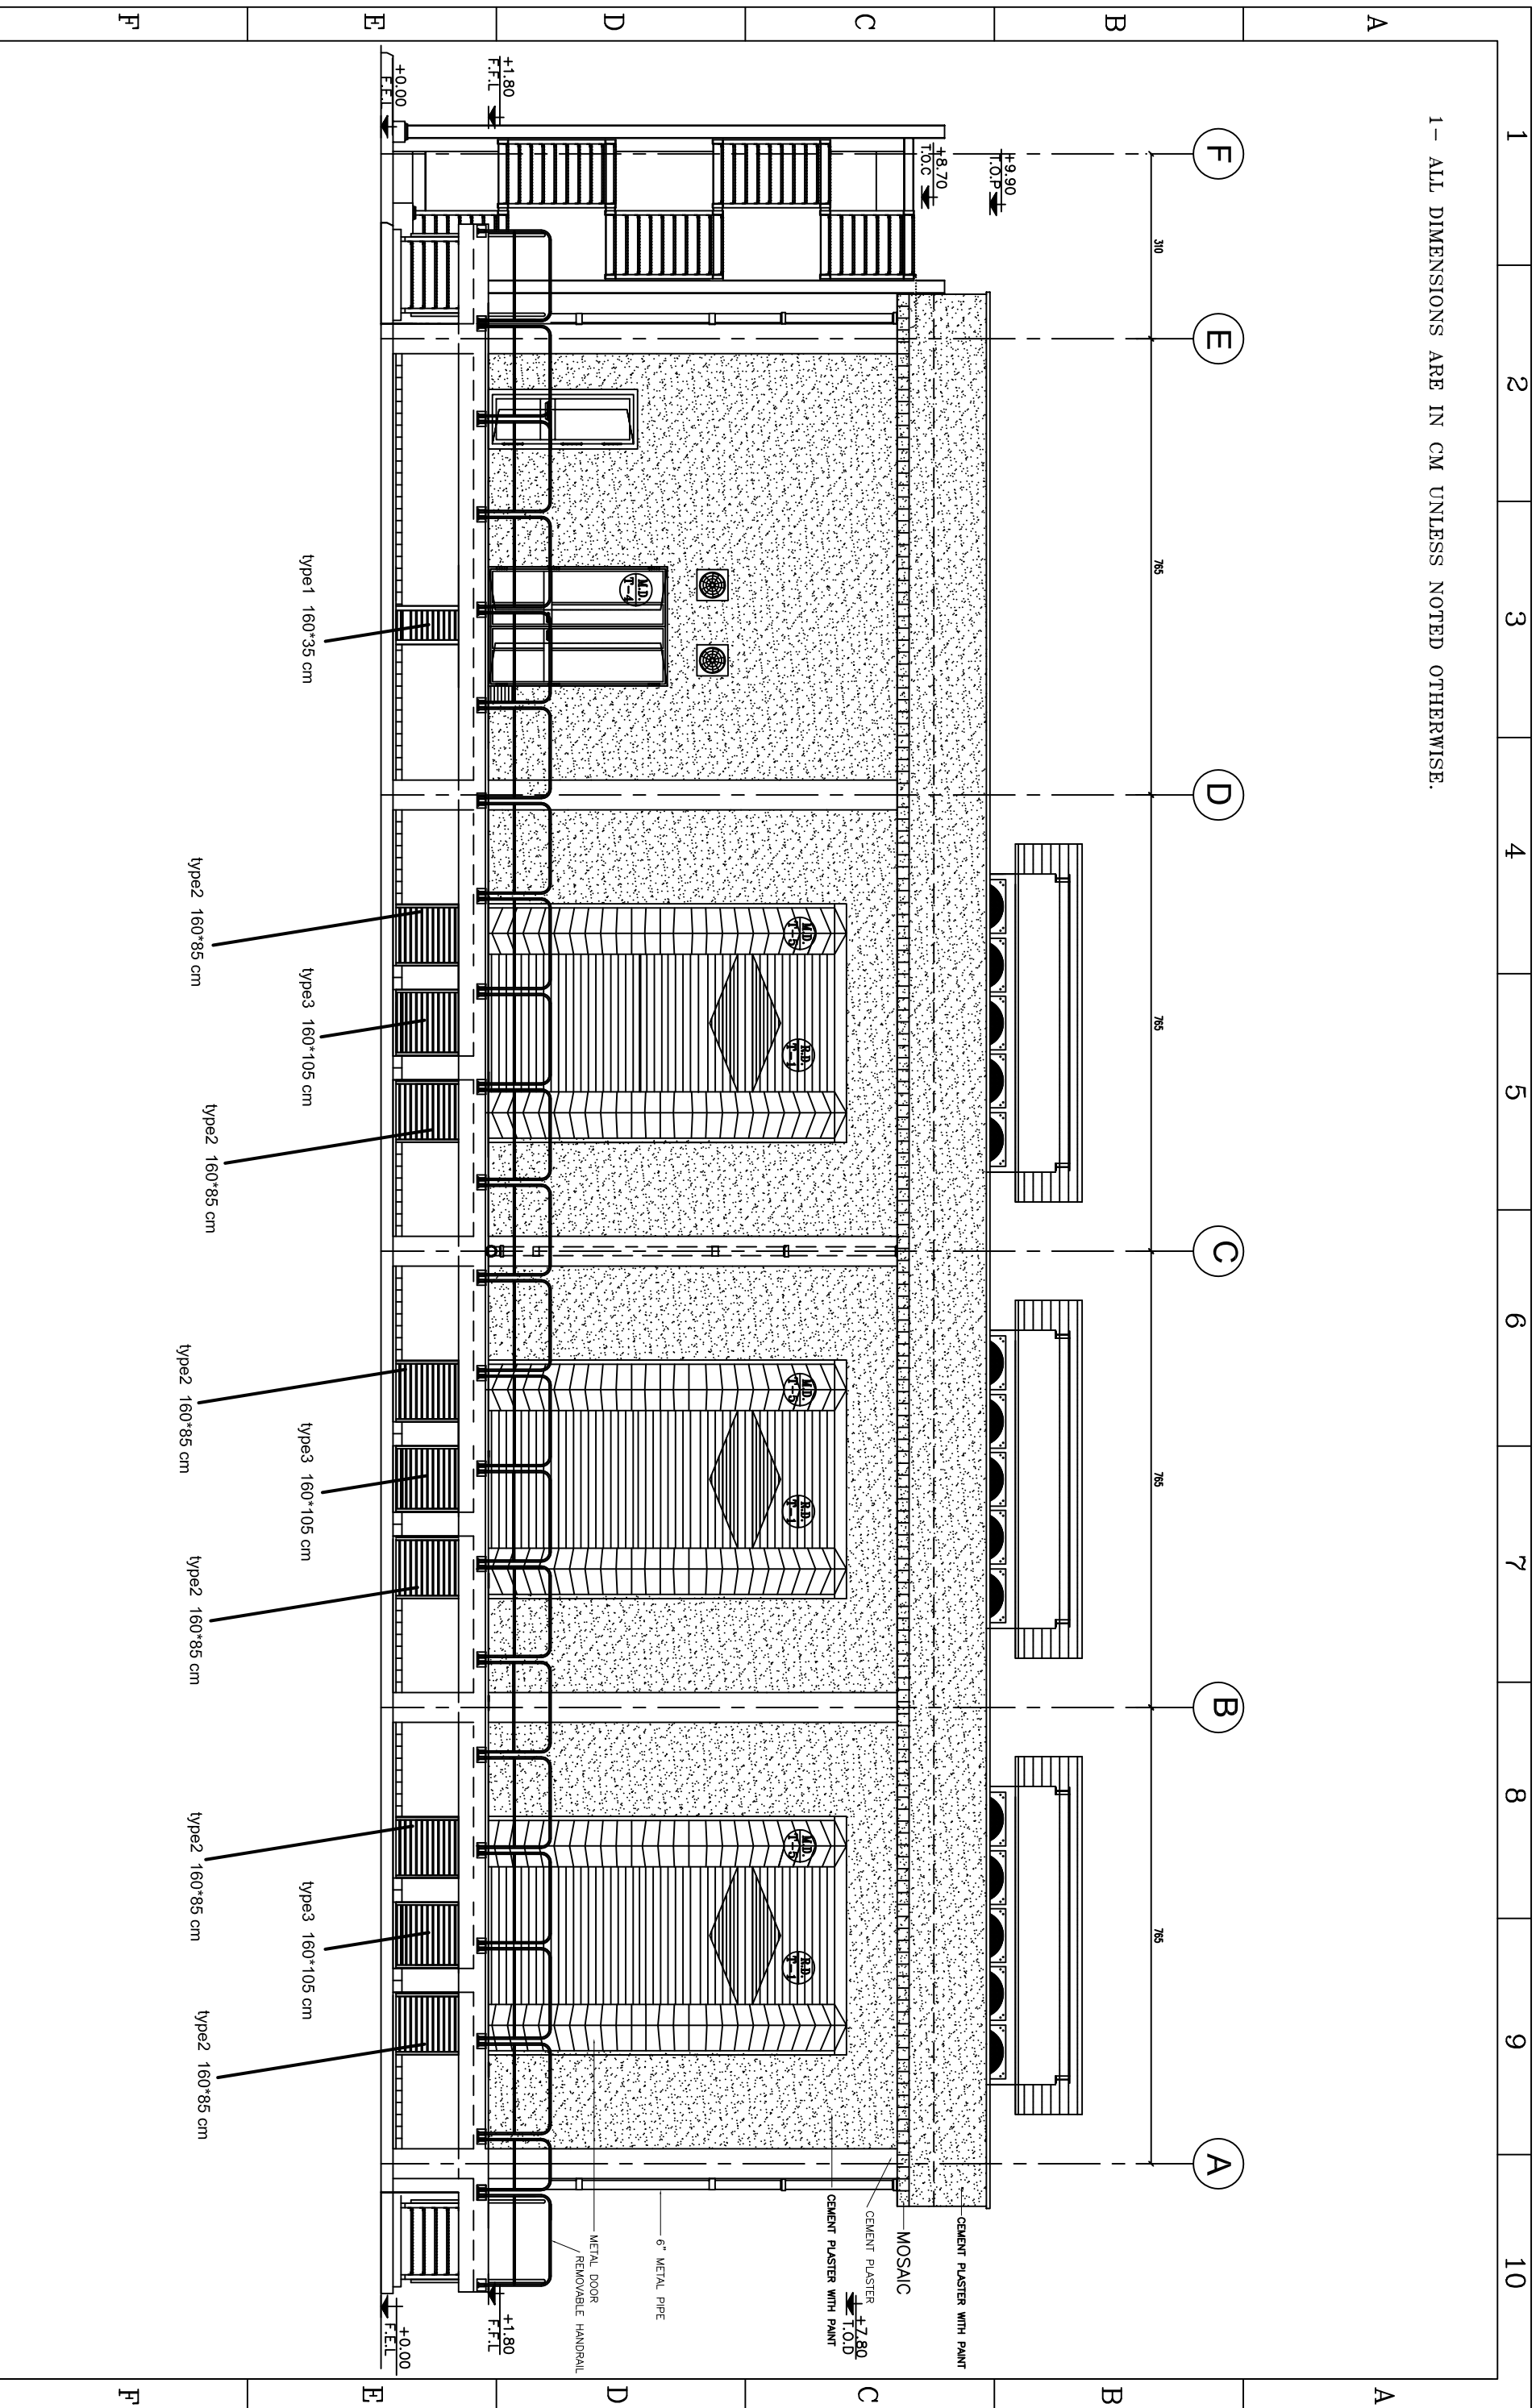

REV	DATE	REFERENCE DWG	STATUS	FOR APPROVAL	DATE
1	99-10-14	1	APPR. BY	RALEMI	00-04-02
2	99-12-09	2	CHE. BY	RALEMI	00-04-02
3	00-02-18	3	DRAWN BY	Z.REZAEI	00-04-02
4	00-04-02	4	DESIG. BY	Z.REZAEI	00-04-02

CONTRACTOR:	CLIENT :
Trans Post	KHOZESTAN STEEL COMPANY (KSC)
Pars Co.	
PROJ CODE:	CONSULTANT :
DWG.No.: 3040-001-CV-CA-DWG-0301	DARYA PALA ENGINEERING CO.

COMP.No.:	CONTROL BUILDING
PAGE : 06/19	33/6.6KV
LOCATION:	SUBSTATION
SCALE:	Control Building Architectural DETAIL DESIGN VIEW "1"