


1 - ALL DIMENSIONS ARE IN CM UNLESS NOTED OTHERWISE.

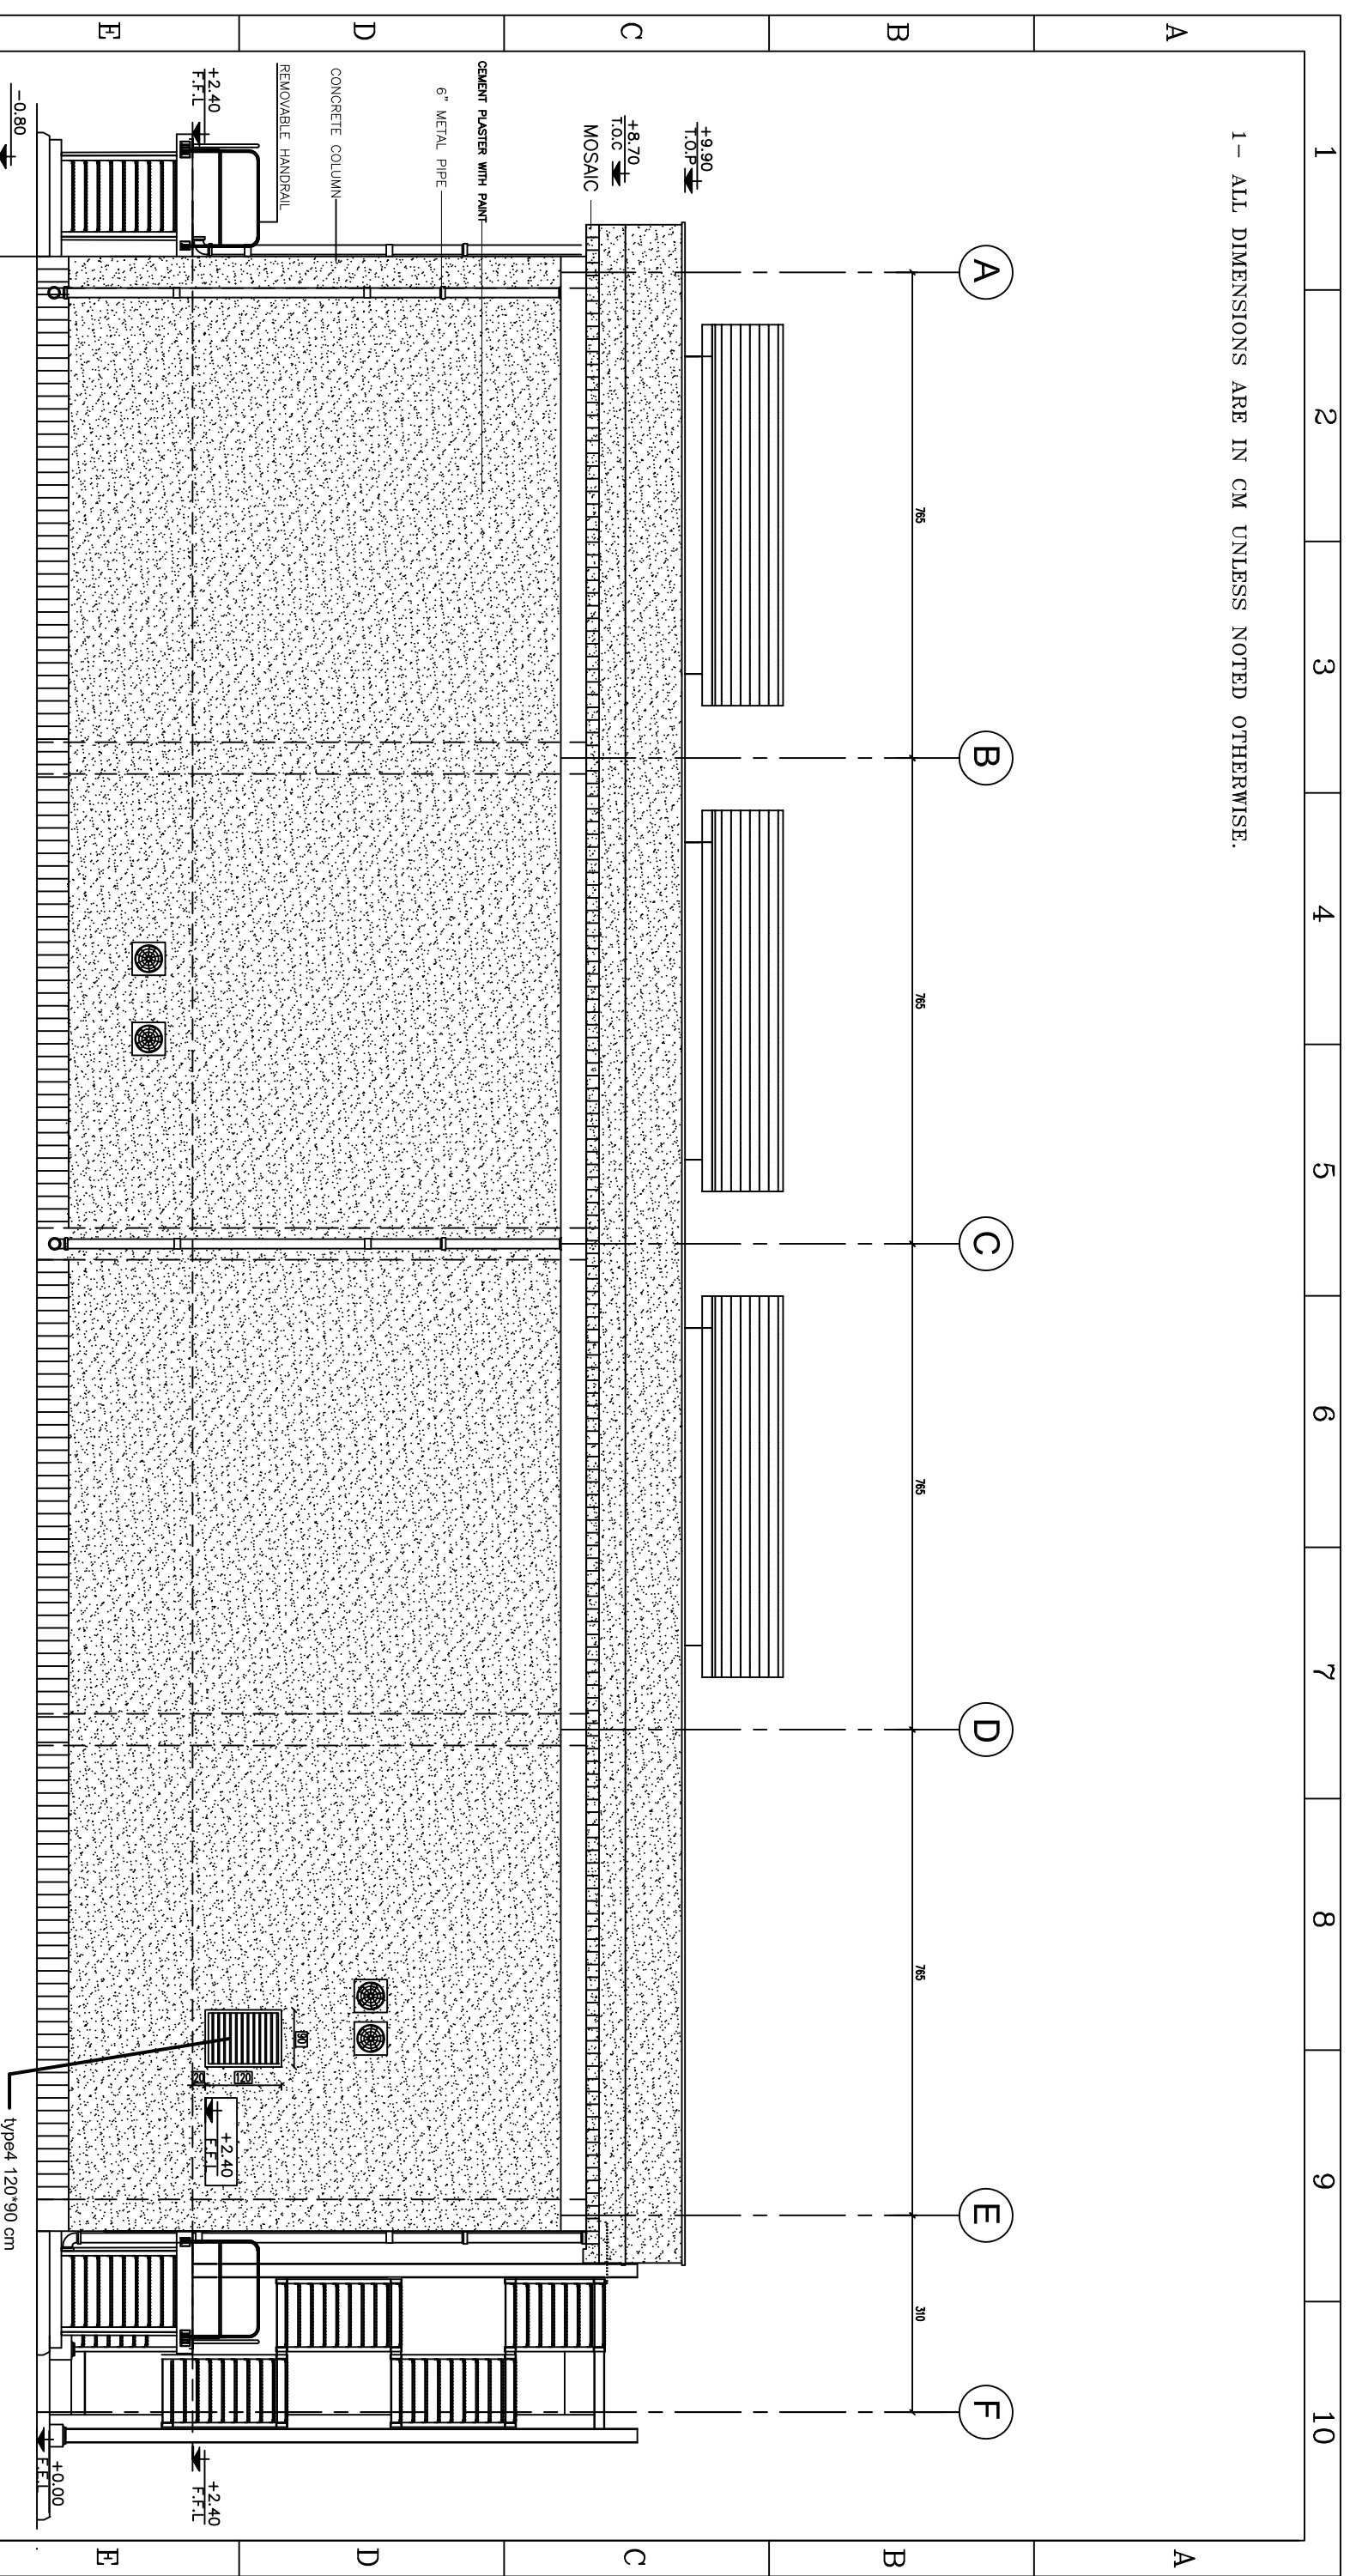

VIEW "3"
 Scale: 1/50

REV	DATE	REFERENCE DWG	STATUS	FOR APPROVAL	DATE	CONTRACTOR:	CLIENT :	SUBSTATION	COMP.No.:	
4	00-04-02		4	Z.REZAEI	00-04-02	Trans Post Pars Co. 	KHOUZESTAN STEEL COMPANY (KSC) CONSULTANT : DARYA PALA ENGINEERING CO. 	S801 33/6.6KV SUBSTATION	Control Building Architectural DETAIL DESIGN VIEW "3"	
3	00-02-18		3	Z.REZAEI	00-04-02					PROJ CODE: DWG.No.: 3040-001-CV-CA-DWG-0301
2	99-12-09		2	CHE. BY R.ALEMI	00-04-02					
1	99-10-14		1	APPR. BY R.ALEMI	00-04-02					

COMP.No.:	PAGE :	08/19
LOCATION:	SCALE:	